

AMENDMENT OF SOLICITATION/MODIFICATION OF CONTRACT				1. CONTRACT ID CODE J		PAGE OF PAGES 1   2	
2. AMENDMENT/MODIFICATION NO. 0003		3. EFFECTIVE DATE 21-Jun-2004		4. REQUISITION/PURCHASE REQ. NO. W81W3G-4146-8502		5. PROJECT NO.(If applicable)	
6. ISSUED BY USAED - BALTIMORE 10 SOUTH HOWARD STREET BALTIMORE MD 21201		CODE W912DR		7. ADMINISTERED BY (If other than item 6)  <b>See Item 6</b>		CODE	
8. NAME AND ADDRESS OF CONTRACTOR (No., Street, County, State and Zip Code)				X		9A. AMENDMENT OF SOLICITATION NO. W912DR-04-T-0082	
				X		9B. DATED (SEE ITEM 11) 27-May-2004	
						10A. MOD. OF CONTRACT/ORDER NO.	
						10B. DATED (SEE ITEM 13)	
CODE		FACILITY CODE					
11. THIS ITEM ONLY APPLIES TO AMENDMENTS OF SOLICITATIONS							
<input checked="" type="checkbox"/> The above numbered solicitation is amended as set forth in Item 14. The hour and date specified for receipt of Offer <input checked="" type="checkbox"/> is extended, <input type="checkbox"/> is not extended. Offer must acknowledge receipt of this amendment prior to the hour and date specified in the solicitation or as amended by one of the following methods: (a) By completing Items 8 and 15, and returning _____ copies of the amendment; (b) By acknowledging receipt of this amendment on each copy of the offer submitted; or (c) By separate letter or telegram which includes a reference to the solicitation and amendment numbers. FAILURE OF YOUR ACKNOWLEDGMENT TO BE RECEIVED AT THE PLACE DESIGNATED FOR THE RECEIPT OF OFFERS PRIOR TO THE HOUR AND DATE SPECIFIED MAY RESULT IN REJECTION OF YOUR OFFER. If by virtue of this amendment you desire to change an offer already submitted, such change may be made by telegram or letter, provided each telegram or letter makes reference to the solicitation and this amendment, and is received prior to the opening hour and date specified.							
12. ACCOUNTING AND APPROPRIATION DATA (If required)							
13. THIS ITEM APPLIES ONLY TO MODIFICATIONS OF CONTRACTS/ORDERS. IT MODIFIES THE CONTRACT/ORDER NO. AS DESCRIBED IN ITEM 14.							
A. THIS CHANGE ORDER IS ISSUED PURSUANT TO: (Specify authority) THE CHANGES SET FORTH IN ITEM 14 ARE MADE IN THE CONTRACT ORDER NO. IN ITEM 10A.							
B. THE ABOVE NUMBERED CONTRACT/ORDER IS MODIFIED TO REFLECT THE ADMINISTRATIVE CHANGES (such as changes in paying office, appropriation date, etc.) SET FORTH IN ITEM 14, PURSUANT TO THE AUTHORITY OF FAR 43.103(B).							
C. THIS SUPPLEMENTAL AGREEMENT IS ENTERED INTO PURSUANT TO AUTHORITY OF:							
D. OTHER (Specify type of modification and authority)							
E. IMPORTANT: Contractor <input type="checkbox"/> is not, <input type="checkbox"/> is required to sign this document and return _____ copies to the issuing office.							
14. DESCRIPTION OF AMENDMENT/MODIFICATION (Organized by UCF section headings, including solicitation/contract subject matter where feasible.) SOLICITATION NUMBER W912DR-04-T-0082 FOR LANDSCAPE AND MAINTENANCE SERVICES IS HEREBY AMENDED TO PROVIDE DRAWINGS AND EXTEND THE DUE DATE UNTIL JUNE 23, 2004 AT 3:00P.M. PER THE ATTACHED SUMMARY OF CHANGES.							
Except as provided herein, all terms and conditions of the document referenced in Item 9A or 10A, as heretofore changed, remains unchanged and in full force and effect.							
15A. NAME AND TITLE OF SIGNER (Type or print)				16A. NAME AND TITLE OF CONTRACTING OFFICER (Type or print)			
				TEL: _____ EMAIL: _____			
15B. CONTRACTOR/OFFEROR  _____ (Signature of person authorized to sign)		15C. DATE SIGNED		16B. UNITED STATES OF AMERICA  BY _____ (Signature of Contracting Officer)		16C. DATE SIGNED  21-Jun-2004	

## SECTION SF 30 BLOCK 14 CONTINUATION PAGE

**SUMMARY OF CHANGES**

## SECTION SF 1449 - CONTINUATION SHEET

## SOLICITATION/CONTRACT FORM

The required response date/time has changed from 21-Jun-2004 02:00 PM to 23-Jun-2004 03:00 PM.


## SUPPLIES OR SERVICES AND PRICES

## CLIN 0001


The CLIN extended description has changed from THE LANDSCAPE CONTRACTOR WILL PROVIDE FOR THE SUPPLY, INSTALLATION, WATERING, AND MAINTENANCE is revised plan C001 to be issued as an amendment to subject solicitation. It defines the scope of the Basic Contract as the planting of 22 trees. The scope for Option 1 is defined as the planting of the remaining 74 trees shown to the west. It is our intent to execute Option 1 as soon as MDE issues the permit. LOCATION: CONGRESSIONAL CAMPUS, FT. MEADE MARYLAND POC (REQUESTOR) PATRICIA KIESWETTER (410) 962-4370 POC (VENDOR) POC (CONTRACTING OFFICE) WILLIAM (TONY) EPPS (410) 962-5610/EMAIL: TONY.EPPS@USACE.ARMY.MIL Note: Copies of the Solicitation can be download from the EBS Web Site (<https://ebs.nab.usace.army.mil>) Please contact Ms. Paul Schultz for any problem with the Web Site at (410) 962-4000. No Phone or Fax requests for a copy of solicitation will be accepted. All questions shall be submitted via email to my attention (Tony Epps). Bids can be submitted via email to my attention, faxed (410) 962-0933 or mailed to U.S. Army Corps of Engineers, Contracting Division, 10 South Howard Street, Baltimore, MD 21201-2530. See Numbered note 22 except change forty-five (45) days to fifteen (15) days. to The Landscape Contractor will provide for the Supply, Installation, Watering, and Maintenance per the revised plan C001 to be issued as an amendment to subject solicitation. It defines the scope of the Basic Contract as the planting of 22 trees. The scope for Option 1 is defined as the planting of the remaining 74 trees shown to the west. It is our intent to execute Option 1 as soon as MDE issues the permit. LOCATION: CONGRESSIONAL CAMPUS, FT. MEADE MARYLAND POC (REQUESTOR) PATRICIA KIESWETTER (410) 962-4370 POC (VENDOR) POC (CONTRACTING OFFICE) WILLIAM (TONY) EPPS (410) 962-5610/EMAIL: TONY.EPPS@USACE.ARMY.MIL Note: Copies of the Solicitation can be download from the EBS Web Site (<https://ebs.nab.usace.army.mil>) Please contact Ms. Paul Schultz for any problem with the Web Site at (410) 962-4000. No Phone or Fax requests for a copy of solicitation will be accepted. All questions shall be submitted via email to my attention (Tony Epps). Bids can be submitted via email to my attention, faxed (410) 962-0933 or mailed to U.S. Army Corps of Engineers, Contracting Division, 10 South Howard Street, Baltimore, MD 21201-2530. See Numbered note 22 except change forty-five (45) days to fifteen (15) days..

(End of Summary of Changes)


MATCHLINE SHEET L102

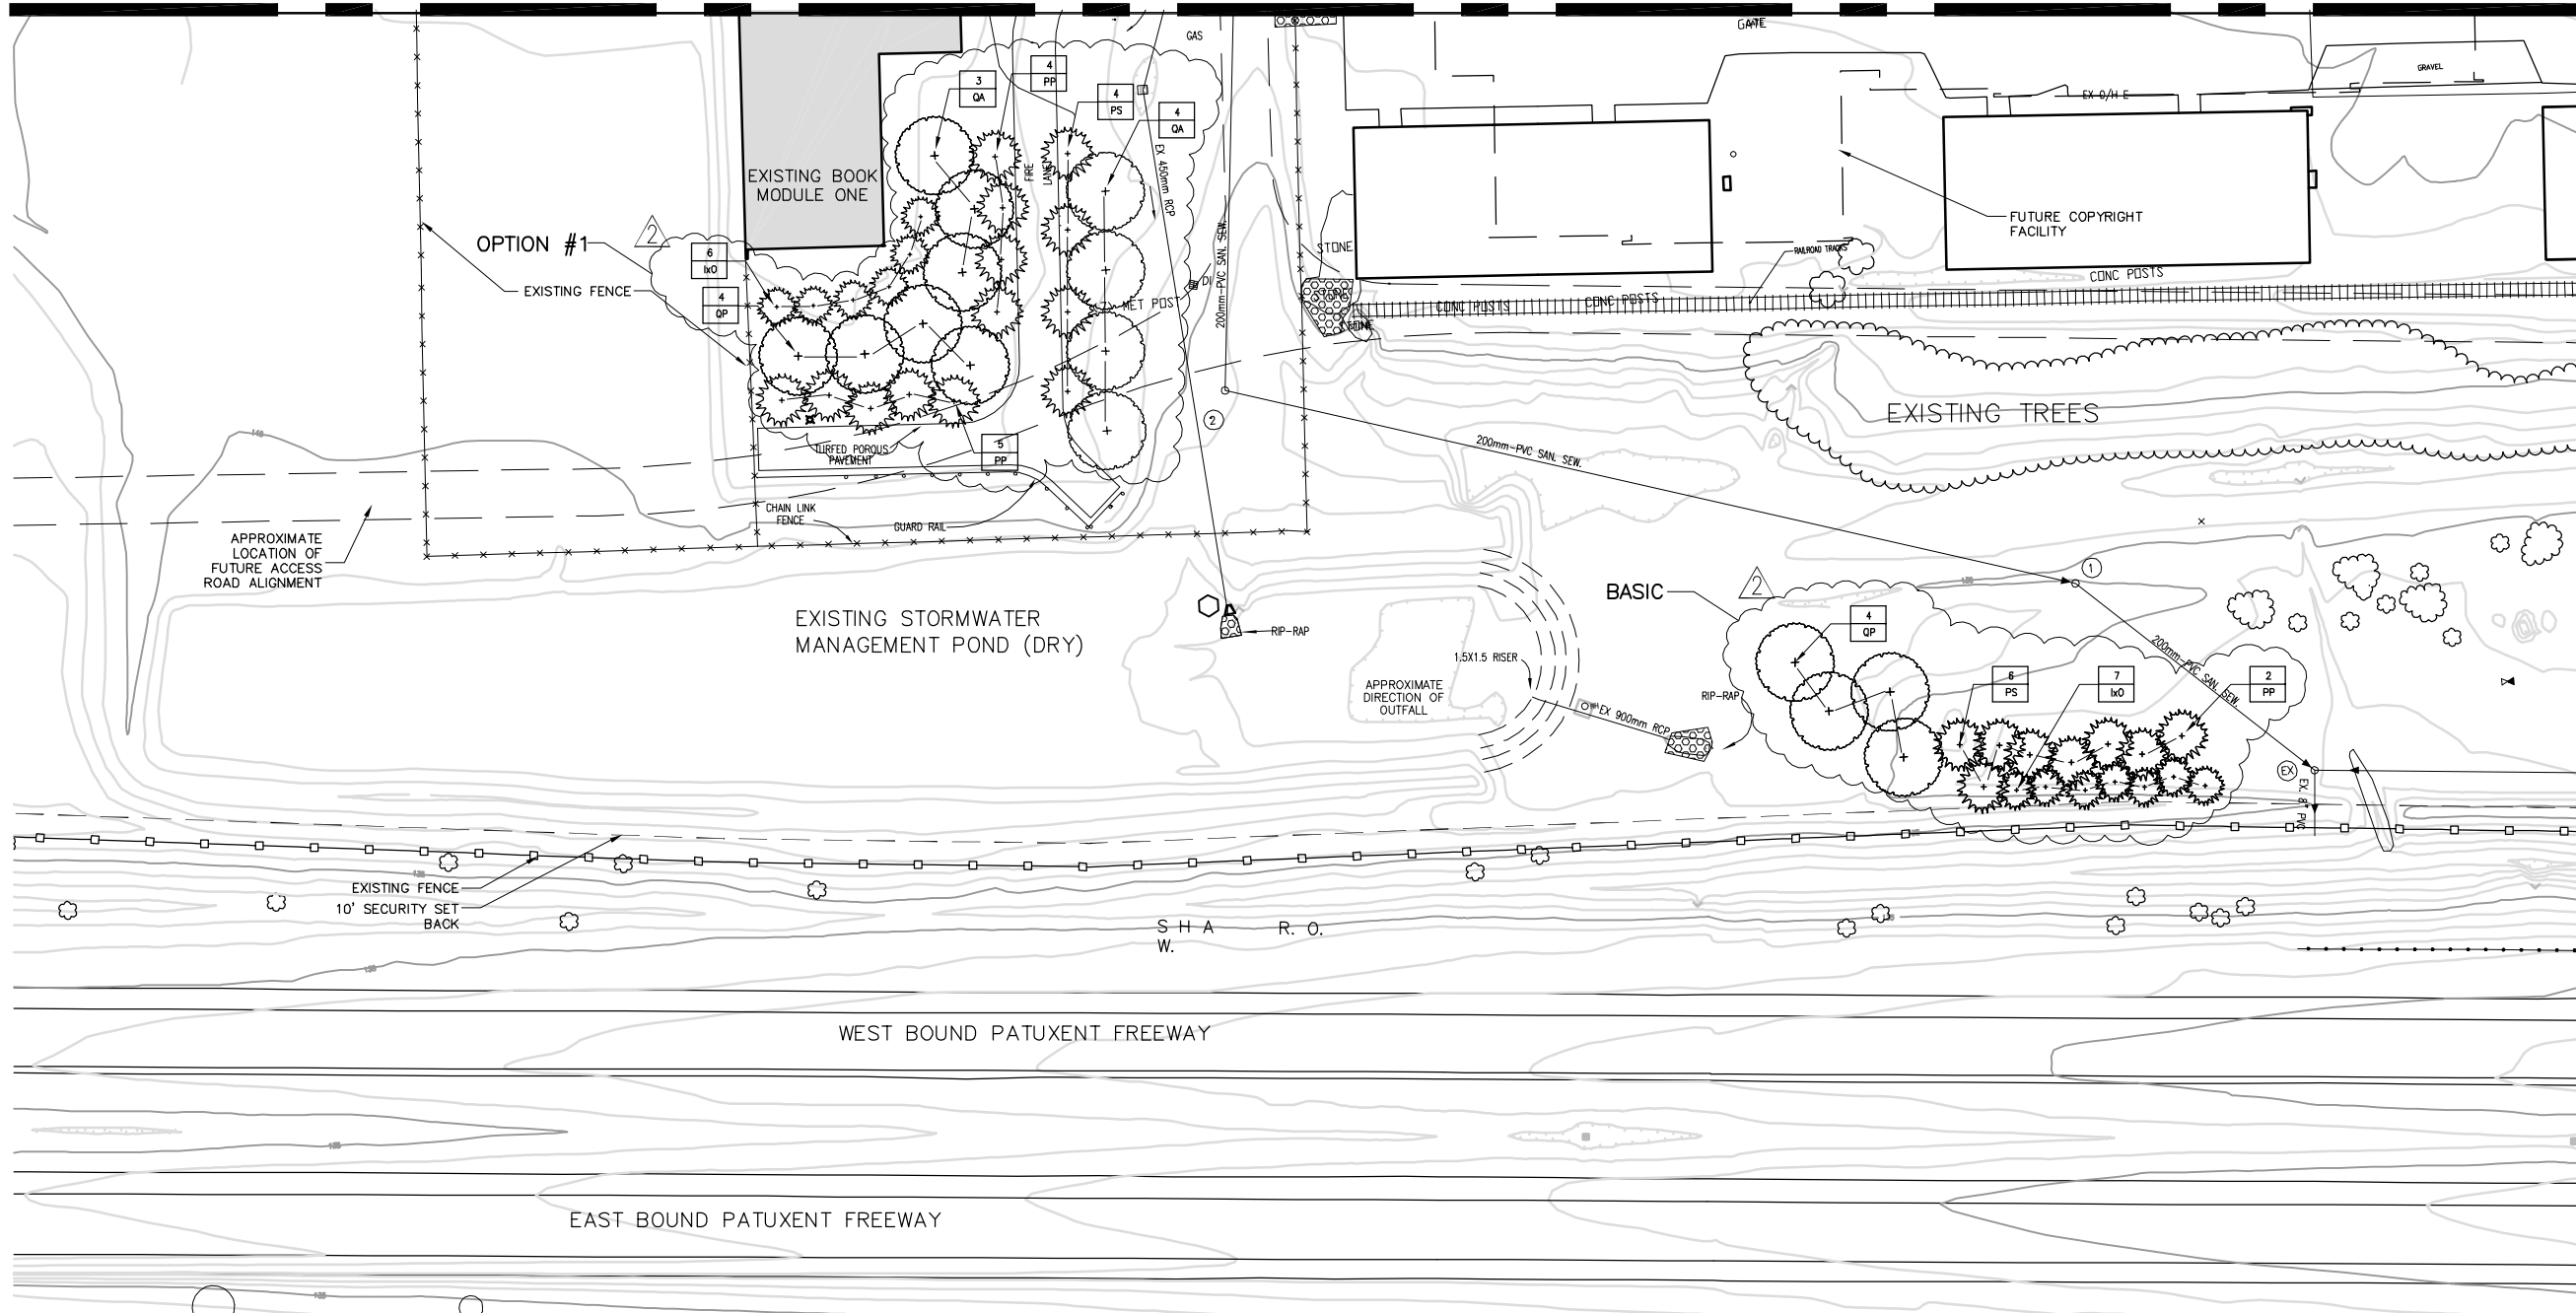

NOTE: TREE LOCATIONS AS SHOWN ARE APPROXIMATE. ACTUAL LOCATIONS TO BE STAKED IN FIELD FOR REVIEW AND ADJUSTMENT BY THE CONTRACTING OFFICE REPRESENTATIVE PRIOR TO INSTALLATION.

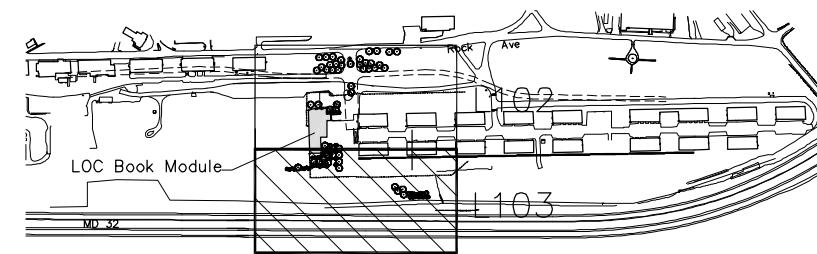

Vicinity Map  
scale 1:1000

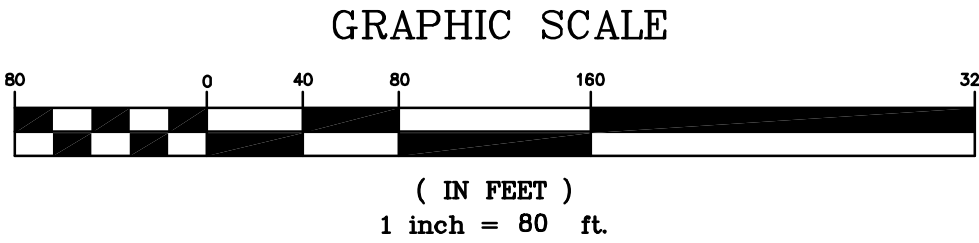



REVISIONS:  
NO. DESCRIPTION DATE  
AMENDMENT #2 JUNE 18, 2004

ARCHITECTS & ENGINEERS

**URS**  
ARCHITECTURE ENGINEERING PLANNING  
2020 K STREET, NW, SUITE 300  
WASHINGTON, DC 20006  
T: 202.872.0277

Stephenson & Good  
LANDSCAPE ARCHITECTURE  
815 NORTH ROYAL STREET, SUITE 200  
ALEXANDRIA, VIRGINIA 22314  
T: 703.548.2000

PROPERTY OF THE  
UNITED STATES GOVERNMENT  
FOR OFFICIAL USE ONLY  
Do not remove this notice.  
Properly destroy documents  
when no longer needed.

RECOMMENDED FOR APPROVAL

DIRECTOR OF ARCHITECTURE  
DIRECTOR OF ENGINEERING

ALAN M. HANTMAN, FAIA  
ARCHITECT OF THE CAPITOL

PROJECT TITLE  
**CONGRESSIONAL CAMPUS  
FORT MEADE, MARYLAND**


PROJECT TYPE  
**FORT MEADE  
LANDSCAPE  
MASTER PLAN**

DRAWING TITLE  
**LANDSCAPE PLAN  
PHASE ONE  
SITE PLAN**

SCALE: SB RM  
030322  
DATE: JUNE 18, 2004



**L103**

AMENDMENT #2

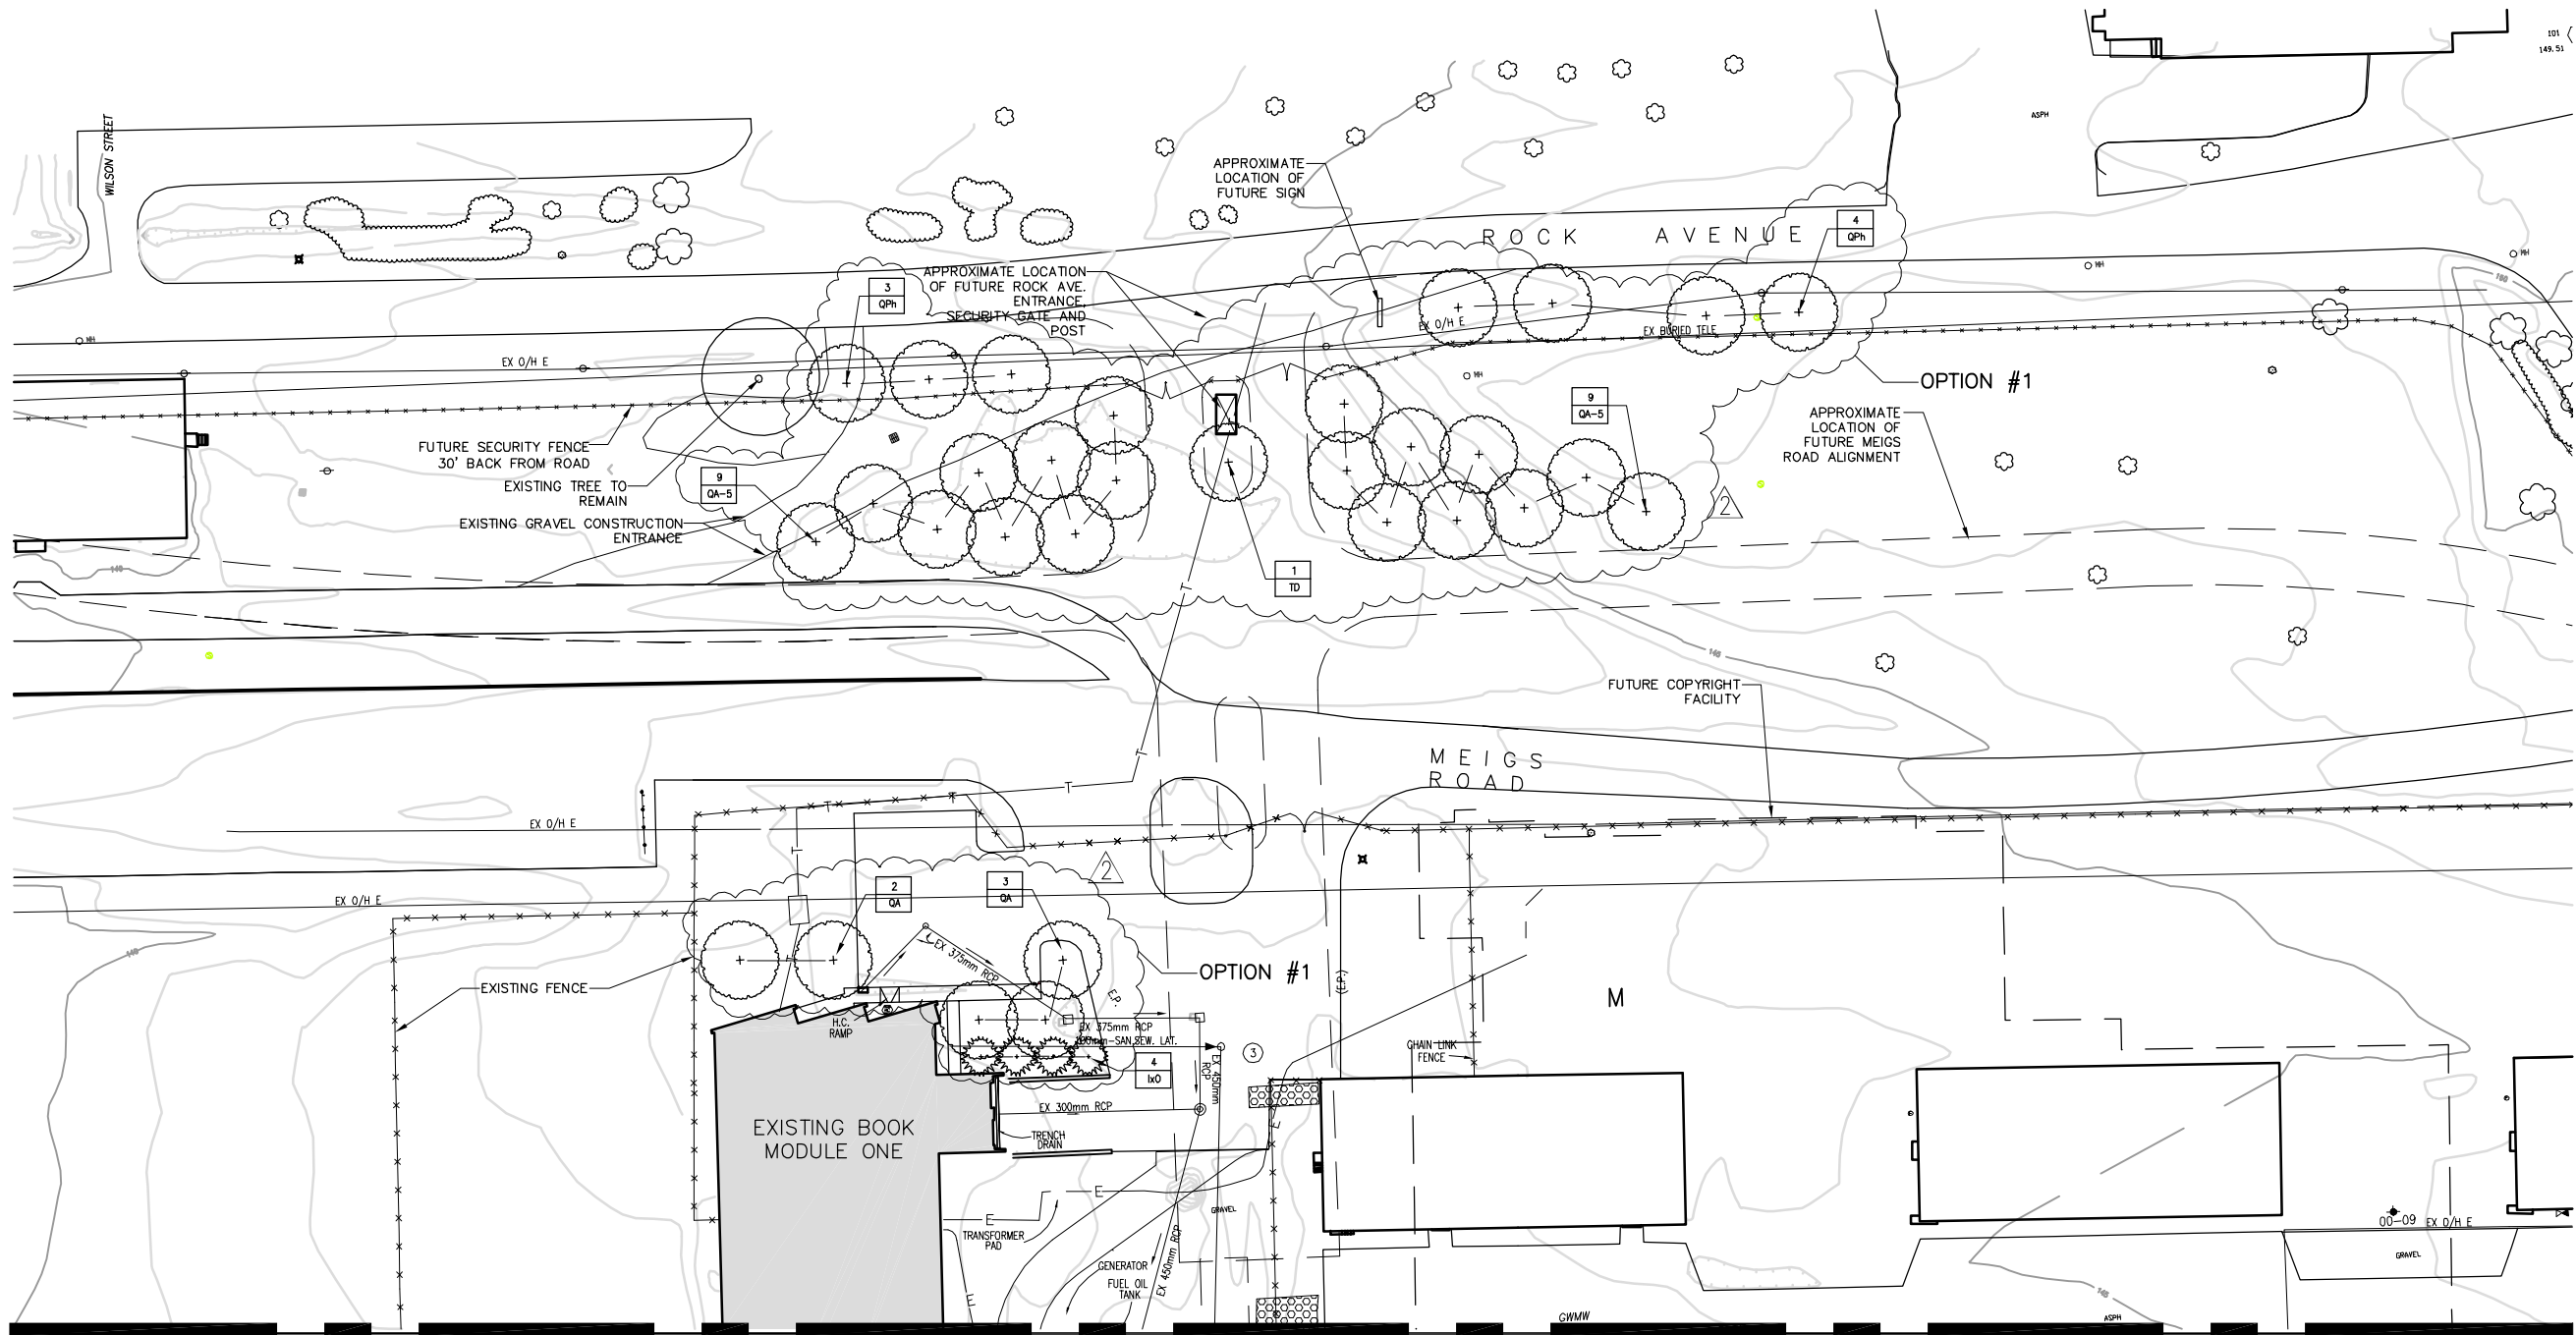

MATCHLINE SHEET L103

NOTE: TREE LOCATIONS AS SHOWN ARE APPROXIMATE. ACTUAL LOCATIONS TO BE STAKED IN FIELD FOR REVIEW AND ADJUSTMENT BY THE CONTRACTING OFFICE REPRESENTATIVE PRIOR TO INSTALLATION.

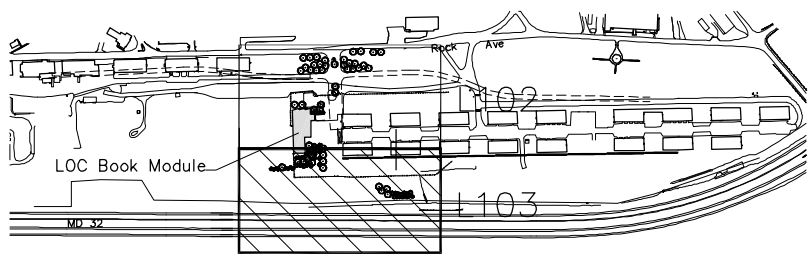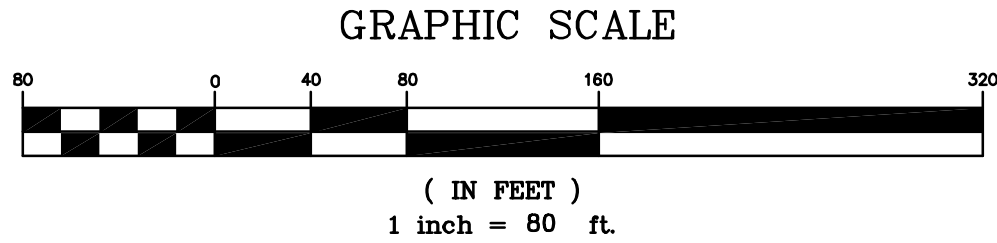

Vicinity Map  
scale 1:1000





REVISIONS:  
NO. DESCRIPTION DATE  
AMENDMENT #2 JUNE 18, 2004

ARCHITECTS & ENGINEERS  
**URS**  
ARCHITECTURE ENGINEERING PLANNING  
2020 K STREET, NW, SUITE 300  
WASHINGTON, DC 20006  
T: 202.872.0277


Stephenson & Good  
LANDSCAPE ARCHITECTURE  
815 NORTH ROYAL STREET, SUITE 200  
ALEXANDRIA, VIRGINIA 22314  
T: 703.548.2000

PROPERTY OF THE  
UNITED STATES GOVERNMENT  
FOR OFFICIAL USE ONLY  
Do not remove this notice.  
Properly destroy documents  
when no longer needed.

REVIEWER  
RECOMMENDED FOR APPROVAL  
DIRECTOR OF ARCHITECTURE  
DIRECTOR OF ENGINEERING  
ALAN M. HANTMAN, FAIA  
ARCHITECT OF THE CAPITOL

DESIGN TITLE  
**CONGRESSIONAL CAMPUS  
FORT MEADE, MARYLAND**  
PROJECT TITLE  
**FORT MEADE  
LANDSCAPE  
MASTER PLAN**  
DRAWING TITLE  
**LANDSCAPE PLAN  
PHASE ONE  
SITE PLAN**  
SHEET NO.  
030322  
SHEET TITLE  
L102  
DATE  
JUNE 18, 2004


**AMENDMENT #2**

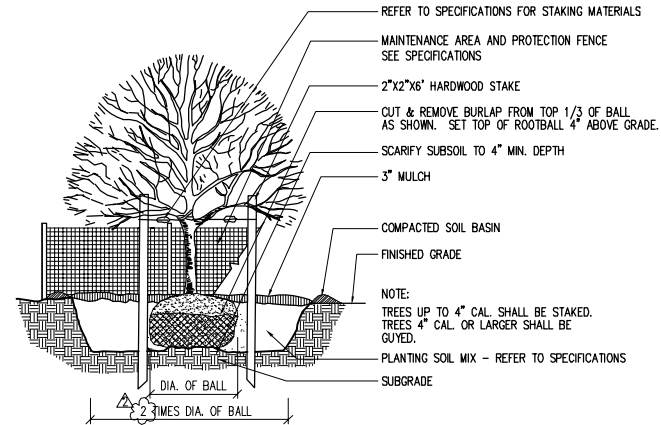

1 TREE PLANTING AND STAKING DETAIL

NOT TO SCALE  
NOTE: EVERGREEN TREE PLANTING AND STAKING DETAIL SIMILAR


(PLNT01A)

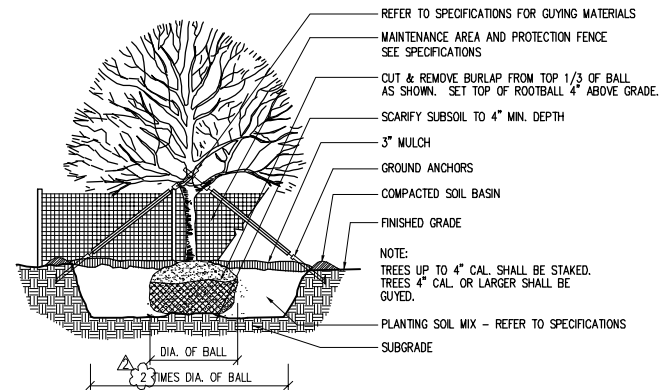

2 TREE PLANTING AND GUYING DETAIL

NOT TO SCALE  
NOTE: EVERGREEN TREE PLANTING AND GUYING DETAIL SIMILAR

(PLNT04A)

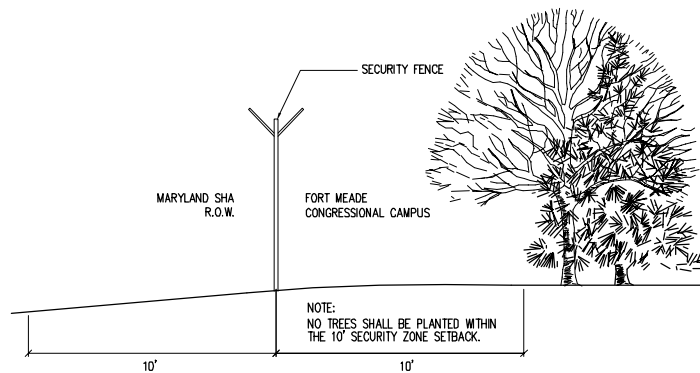

3 10' SECURITY ZONE SETBACK

NOT TO SCALE

(PLNT06A)

## Plant Schedule

Key	Qty.	Botanical Name	Common Name	Size / Root
Deciduous Trees				
QA	12	Quercus acutissima	Sawtooth Oak	7" cal., B&B
QA-5	18	Quercus acutissima	Sawtooth Oak	5" cal., B&B
QPh	7	Quercus phellos	Willow Oak	5" cal., B&B
QP	8	Quercus palustris	Pin Oak	7" cal., B&B
TD	1	Taxodium distichum	Bald Cypress	14' ht., B&B
Evergreen Trees				
IxO	17	Ilex opaca	American Holly	14' Ht., B&B
PP	11	Picea pungens	Colorado Spruce (green)	18' Ht., B&B
PS	10	Pinus strobus	Eastern White Pine	18' Ht., B&B

NOTE: REFER TO SPECIFICATIONS FOR ADDITIONAL PLANT INFORMATION.

△ REFERS TO AMENDMENT #2 CHANGES TO THE ORIGINAL PLAN.



### REVISIONS:

NO.	DESCRIPTION	DATE
△	AMENDMENT #2	JUNE 18, 2004

### ARCHITECTS & ENGINEERS

**URS**

ARCHITECTURE ENGINEERING PLANNING

2020 K STREET, NW, SUITE 300  
WASHINGTON, DC 20006  
T: 202.872.0277

Stephenson & Good  
LANDSCAPE ARCHITECTURE

815 NORTH ROYAL STREET, SUITE 200  
ALEXANDRIA, VIRGINIA 22314  
T: 703.548.2000

PROPERTY OF THE  
UNITED STATES GOVERNMENT  
FOR OFFICIAL USE ONLY  
Do not remove this notice.  
Properly destroy documents  
when no longer needed.

### REF PLAN

### RECOMMENDED FOR APPROVAL

DIRECTOR OF ARCHITECTURE

DIRECTOR OF ENGINEERING

ALAN M. HANTMAN, FAIA  
ARCHITECT OF THE CAPITOL

### DESIGN NAME

CONGRESSIONAL CAMPUS  
FORT MEADE, MARYLAND

### PROJECT TITLE

FORT MEADE  
LANDSCAPE  
MASTER PLAN

### DESIGN TITLE

LANDSCAPE PLAN  
PHASE ONE  
SITE DETAILS

DATE: 03/03/22

DESIGNED BY: SB

CHECKED BY: RM

REVISION NO.


L101

SHEET: JUNE 18, 2004


AMENDMENT #2

CONGRESSIONAL CAMPUS  
FORT MEADE, MARYLAND

LANDSCAPE PLAN  
PHASE ONE

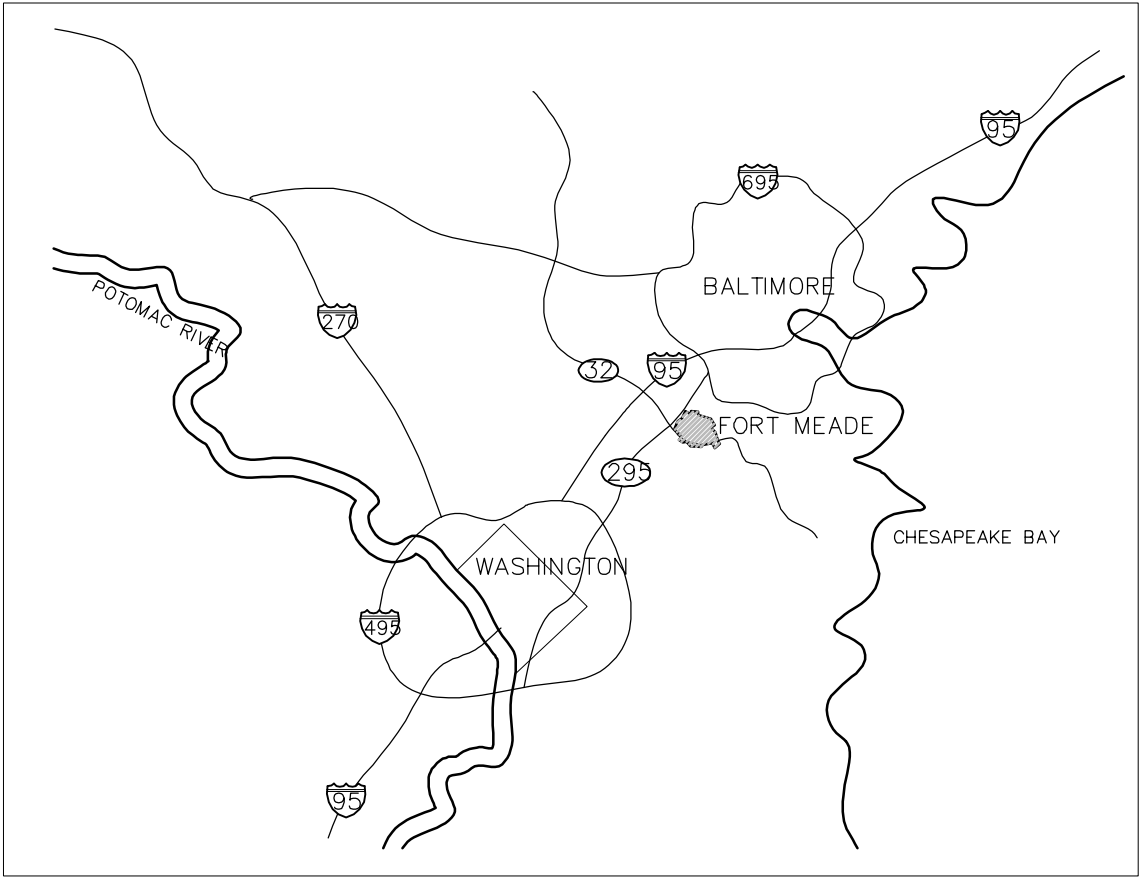

Location Map  
N.T.S.

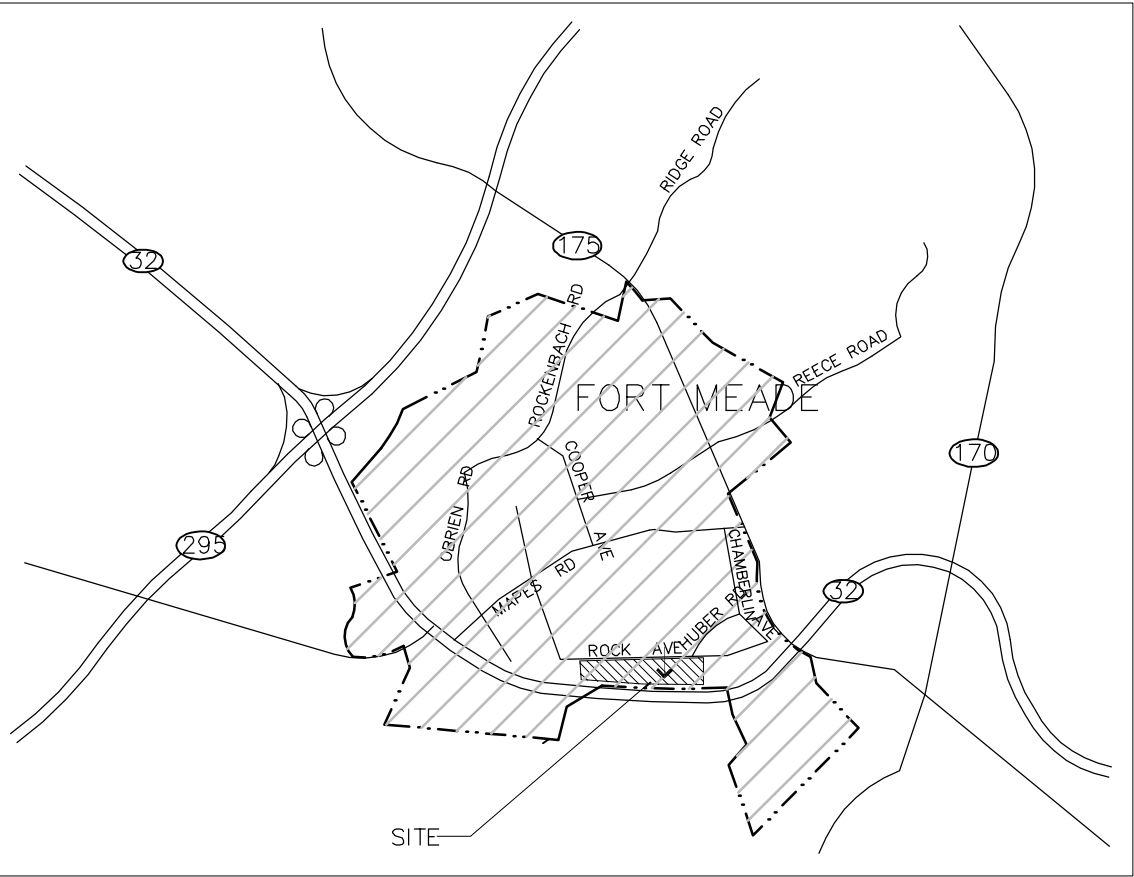

Vicinity Map  
N.T.S.

AMENDMENT #2  
June 18, 2004



REVISIONS:  
NO DESCRIPTION DATE

ARCHITECTS & ENGINEERS

**URS**

ARCHITECTURE ENGINEERING PLANNING

2020 K STREET, NW, SUITE 300  
WASHINGTON, DC 20006  
T: 202.872.0277

Stephenson & Good  
LANDSCAPE ARCHITECTURE

815 NORTH ROYAL STREET, SUITE 200  
ALEXANDRIA, VIRGINIA 22314  
T: 703.548.2000

PROPERTY OF THE  
UNITED STATES GOVERNMENT  
FOR OFFICIAL USE ONLY  
Do not remove this notice.  
Properly destroy documents  
when no longer needed.

REF PLAN

RECOMMENDED FOR APPROVAL

DIRECTOR OF ARCHITECTURE

DIRECTOR OF ENGINEERING

ALAN M. HANTMAN, FAIA  
ARCHITECT OF THE CAPITOL

DESIGN NAME

CONGRESSIONAL CAMPUS

FORT MEADE, MARYLAND

PROJECT TITLE

FORT MEADE

LANDSCAPE

MASTER PLAN

DESIGN TITLE

LANDSCAPE PLAN

PHASE ONE

COVER SHEET

SCALE

DATE

03/03/22

DESIGNER

DATE

JUNE 18, 2004

SHEET

AMENDMENT #2